



NOT FOR CONSTRUCTION.
FOR INFORMATIONAL
PURPOSES ONLY.

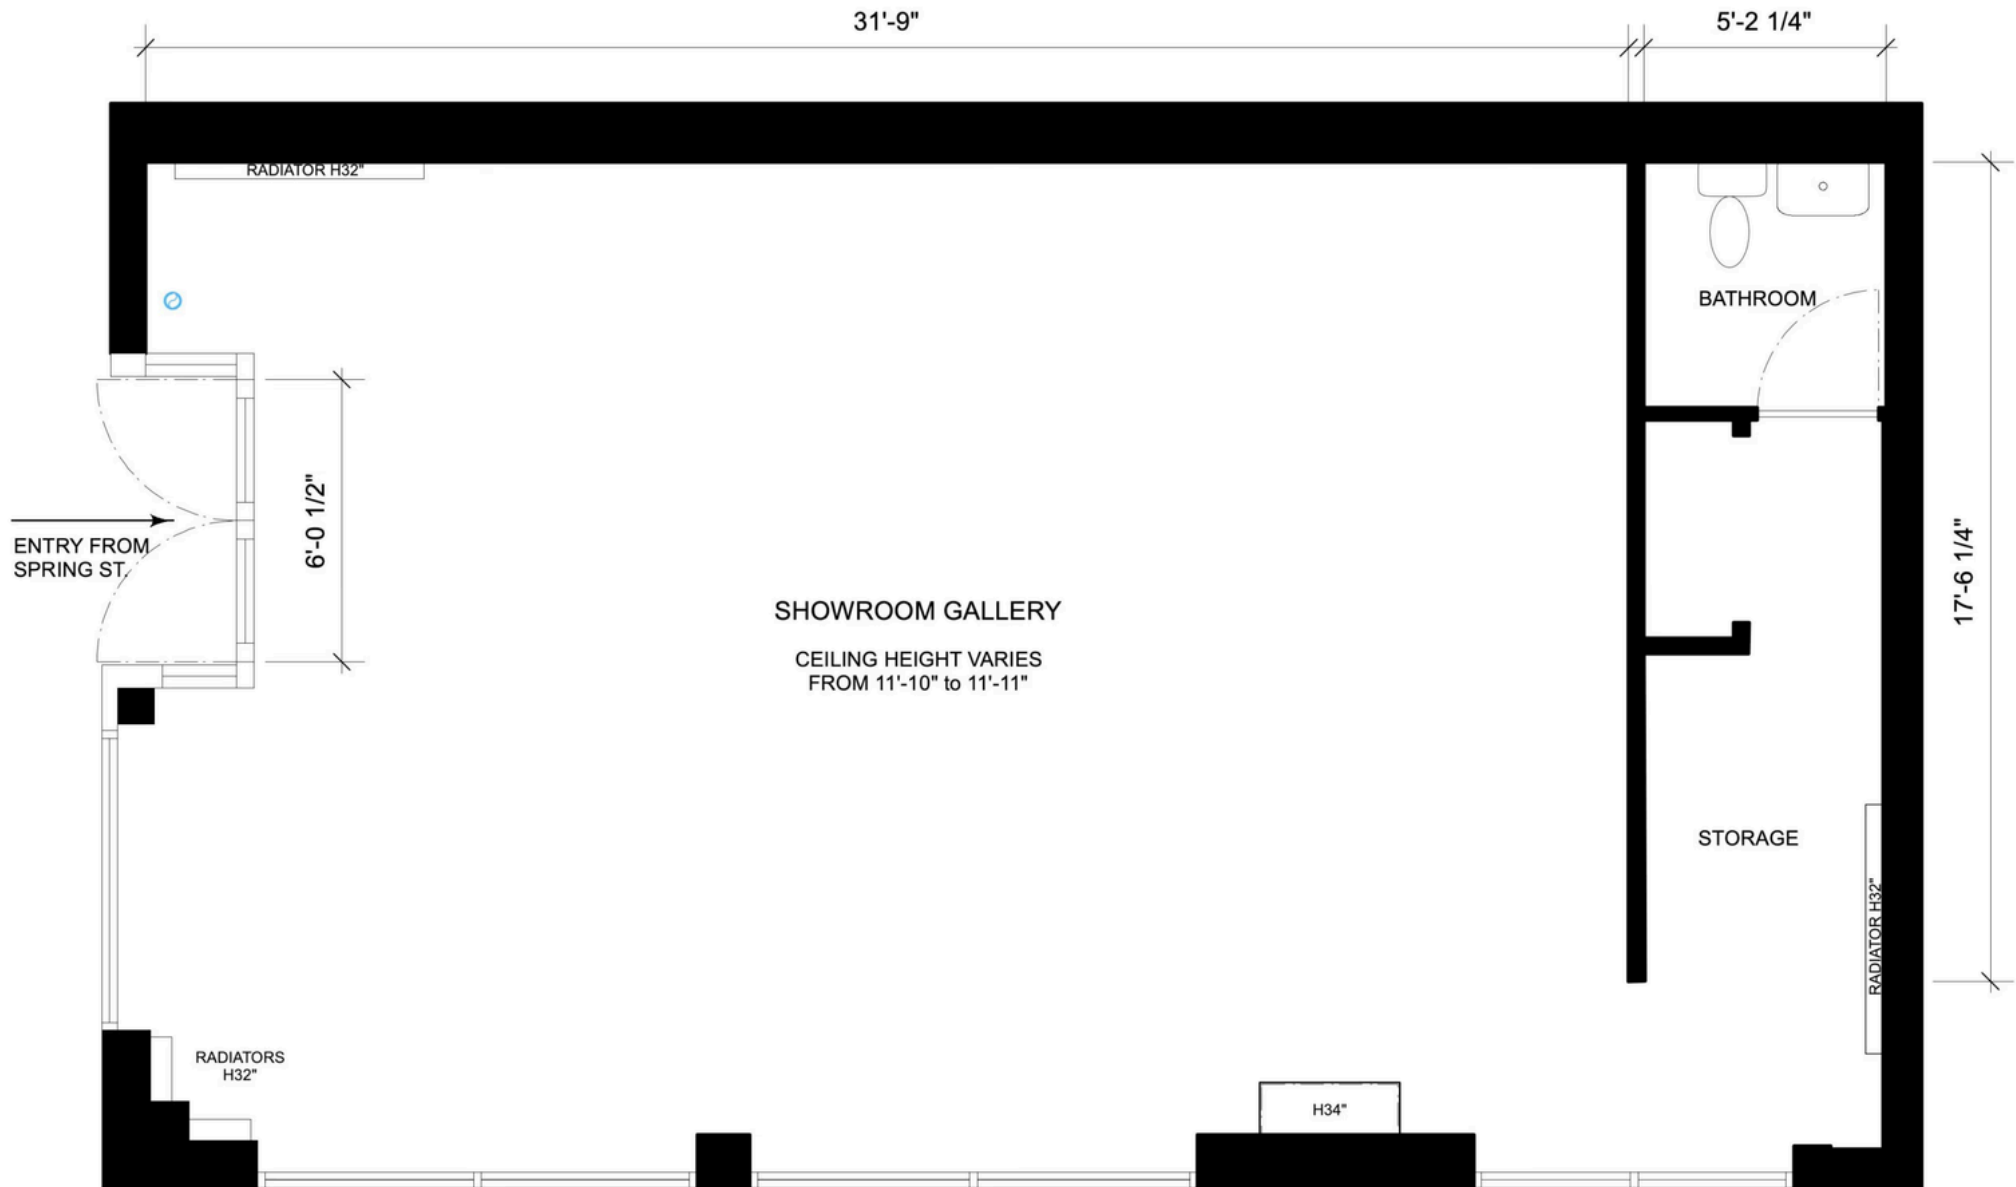


21 SPRING STREET
PARASOL PROJECTS

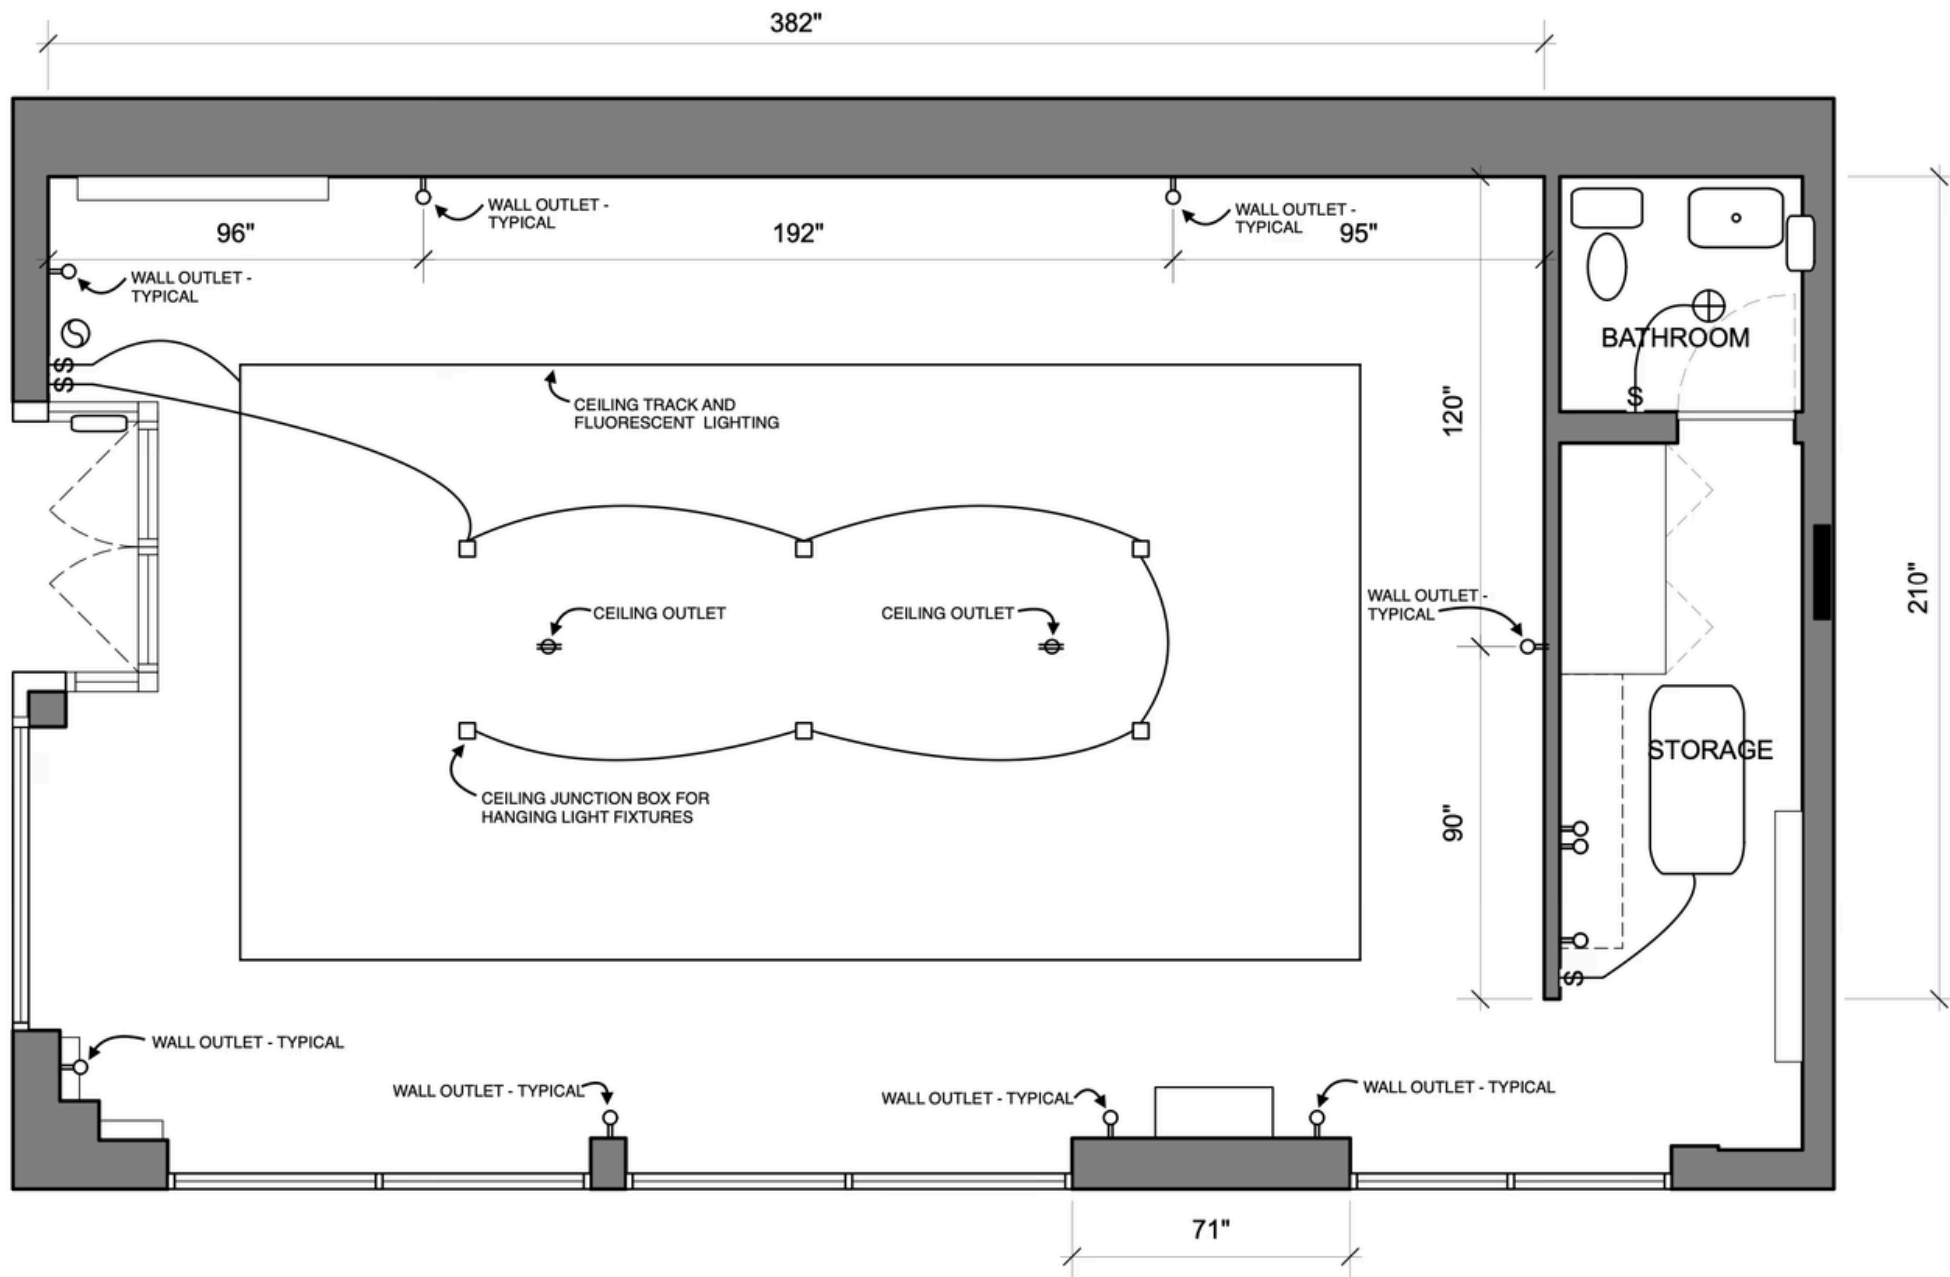


21 Spring - Electrical Outlet Plan

06-09-2022

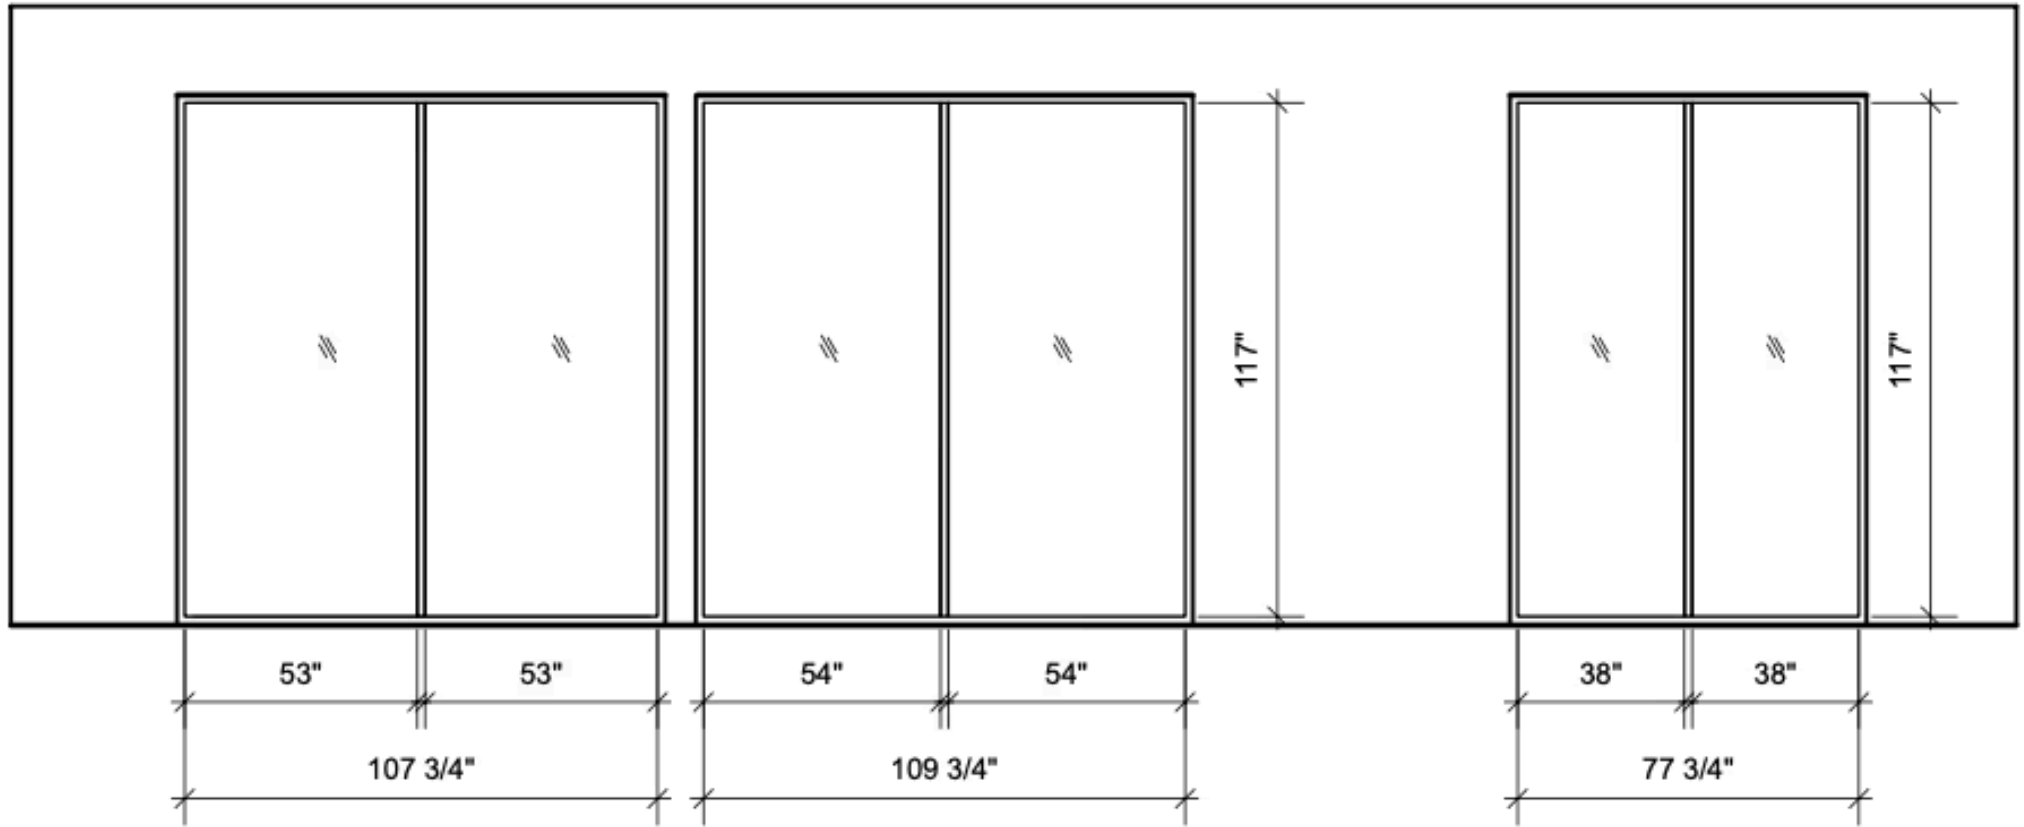

21 Spring Storefront East Elevation - Facing Elizabeth Street

PARASOL PROJECTS

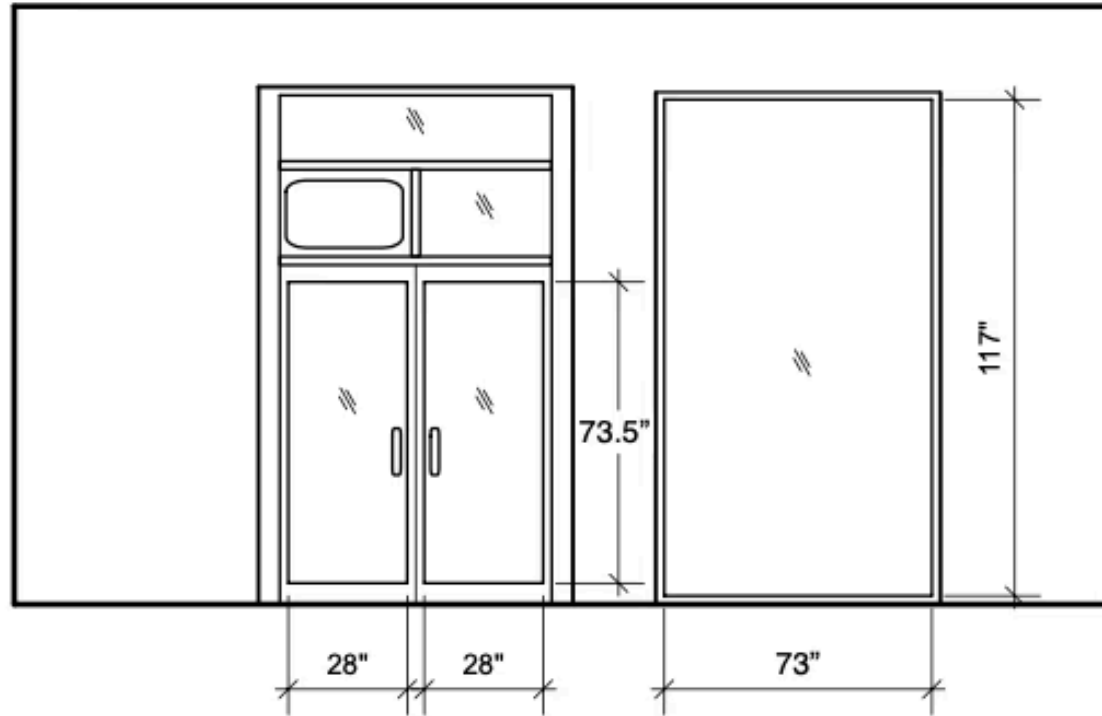

21 Spring Storefront South Elevation - Facing Spring Street

PARASOL PROJECTS